



10.2-A3-1


Bridge Design Engr.	M:\STANDARD\Traffic Barriers\Single Slope\STB SHEET 1.MAN	WORK NO.	STATE	FED. AID PROJ. NO.	SHEET NO.	TOTAL SHEETS
Supervisor		10	WASH.			
Designed By						
Checked By						
Detailed By						
Bridge Projects Engr.						
Prelim Plan By						
Architect/Specifier						
DATE	REVISION	BY	APPROD			


BRIDGE AND STRUCTURES OFFICE	 Washington State Department of Transportation	STANDARD TRAFFIC BARRIERS	BRIDGE SHEET NO.
		TRAFFIC BARRIER - SINGLE SLOPE DETAILS 1 OF 3	SHEET
			OF
			SHEETS

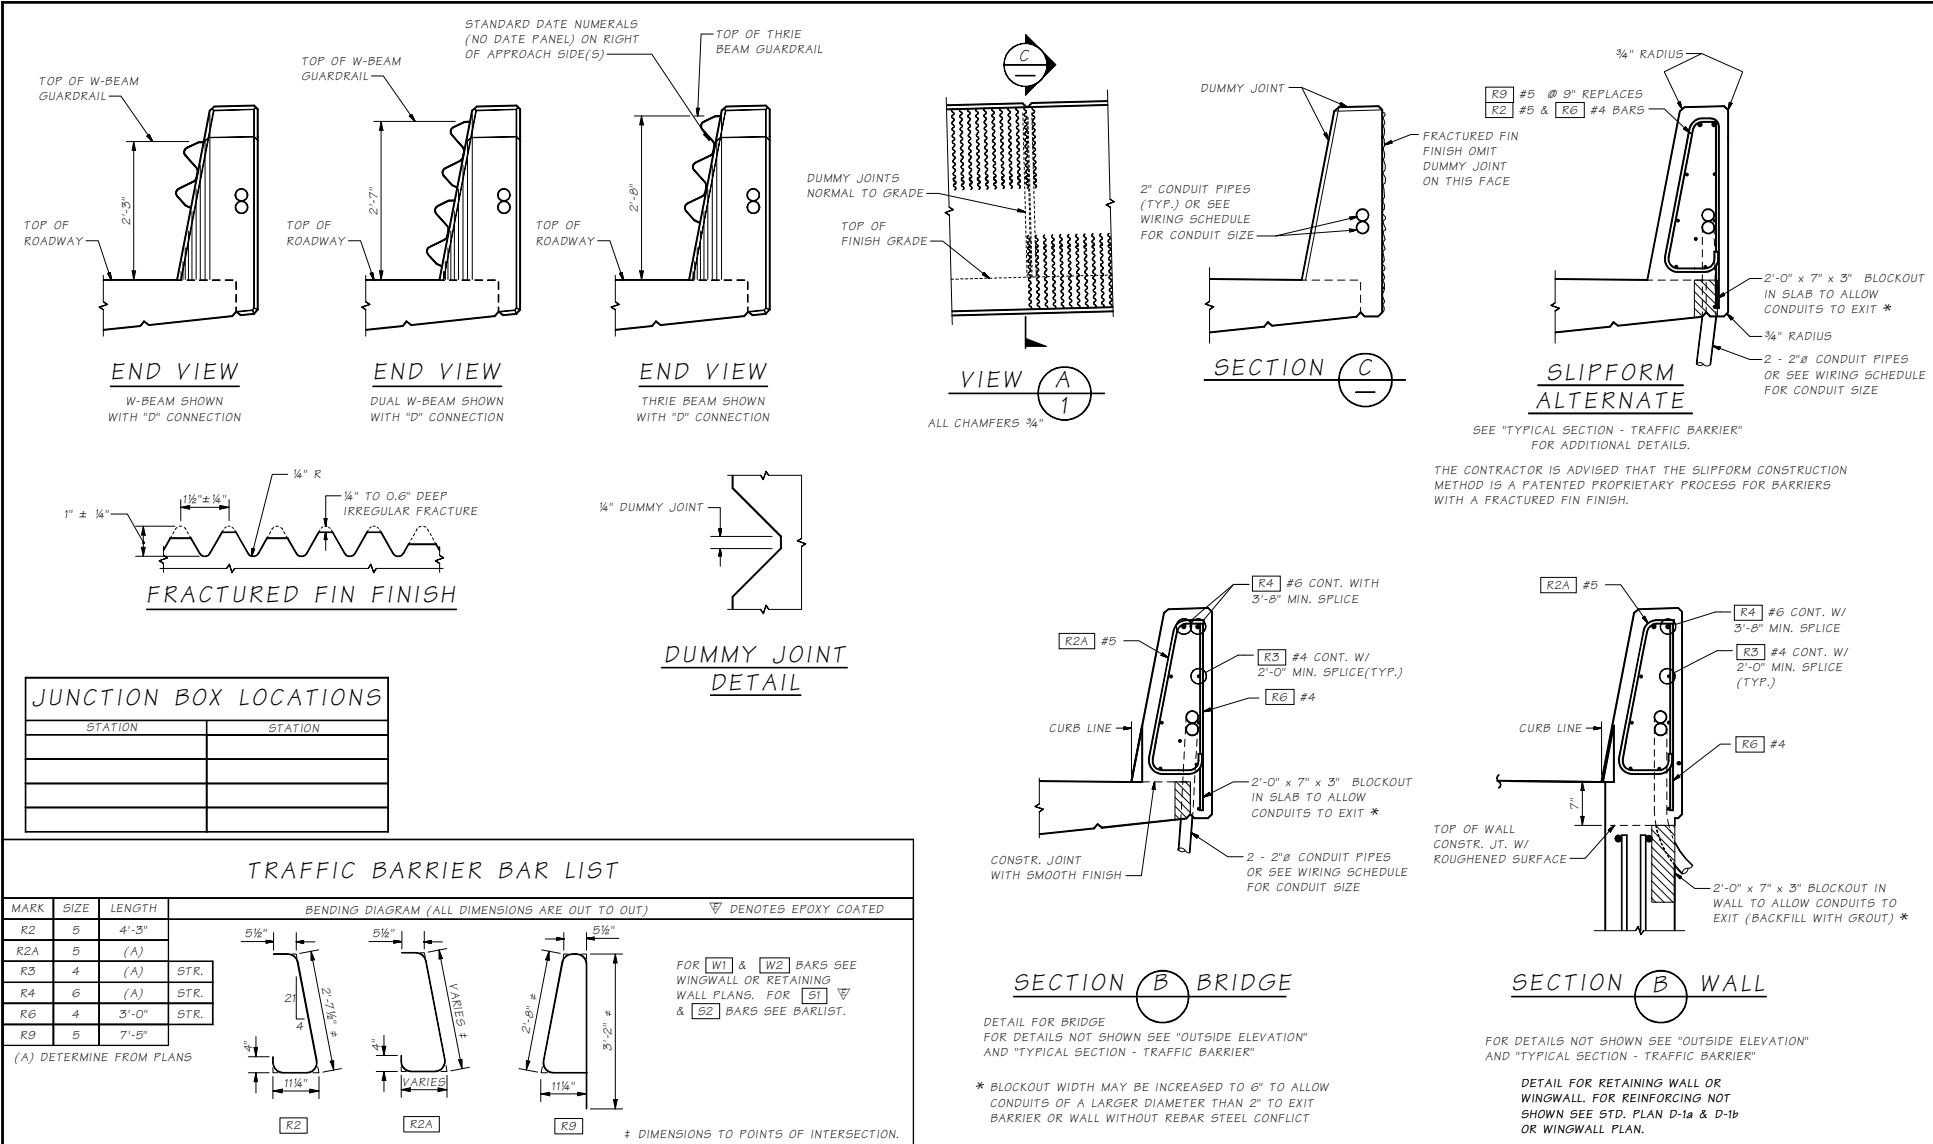


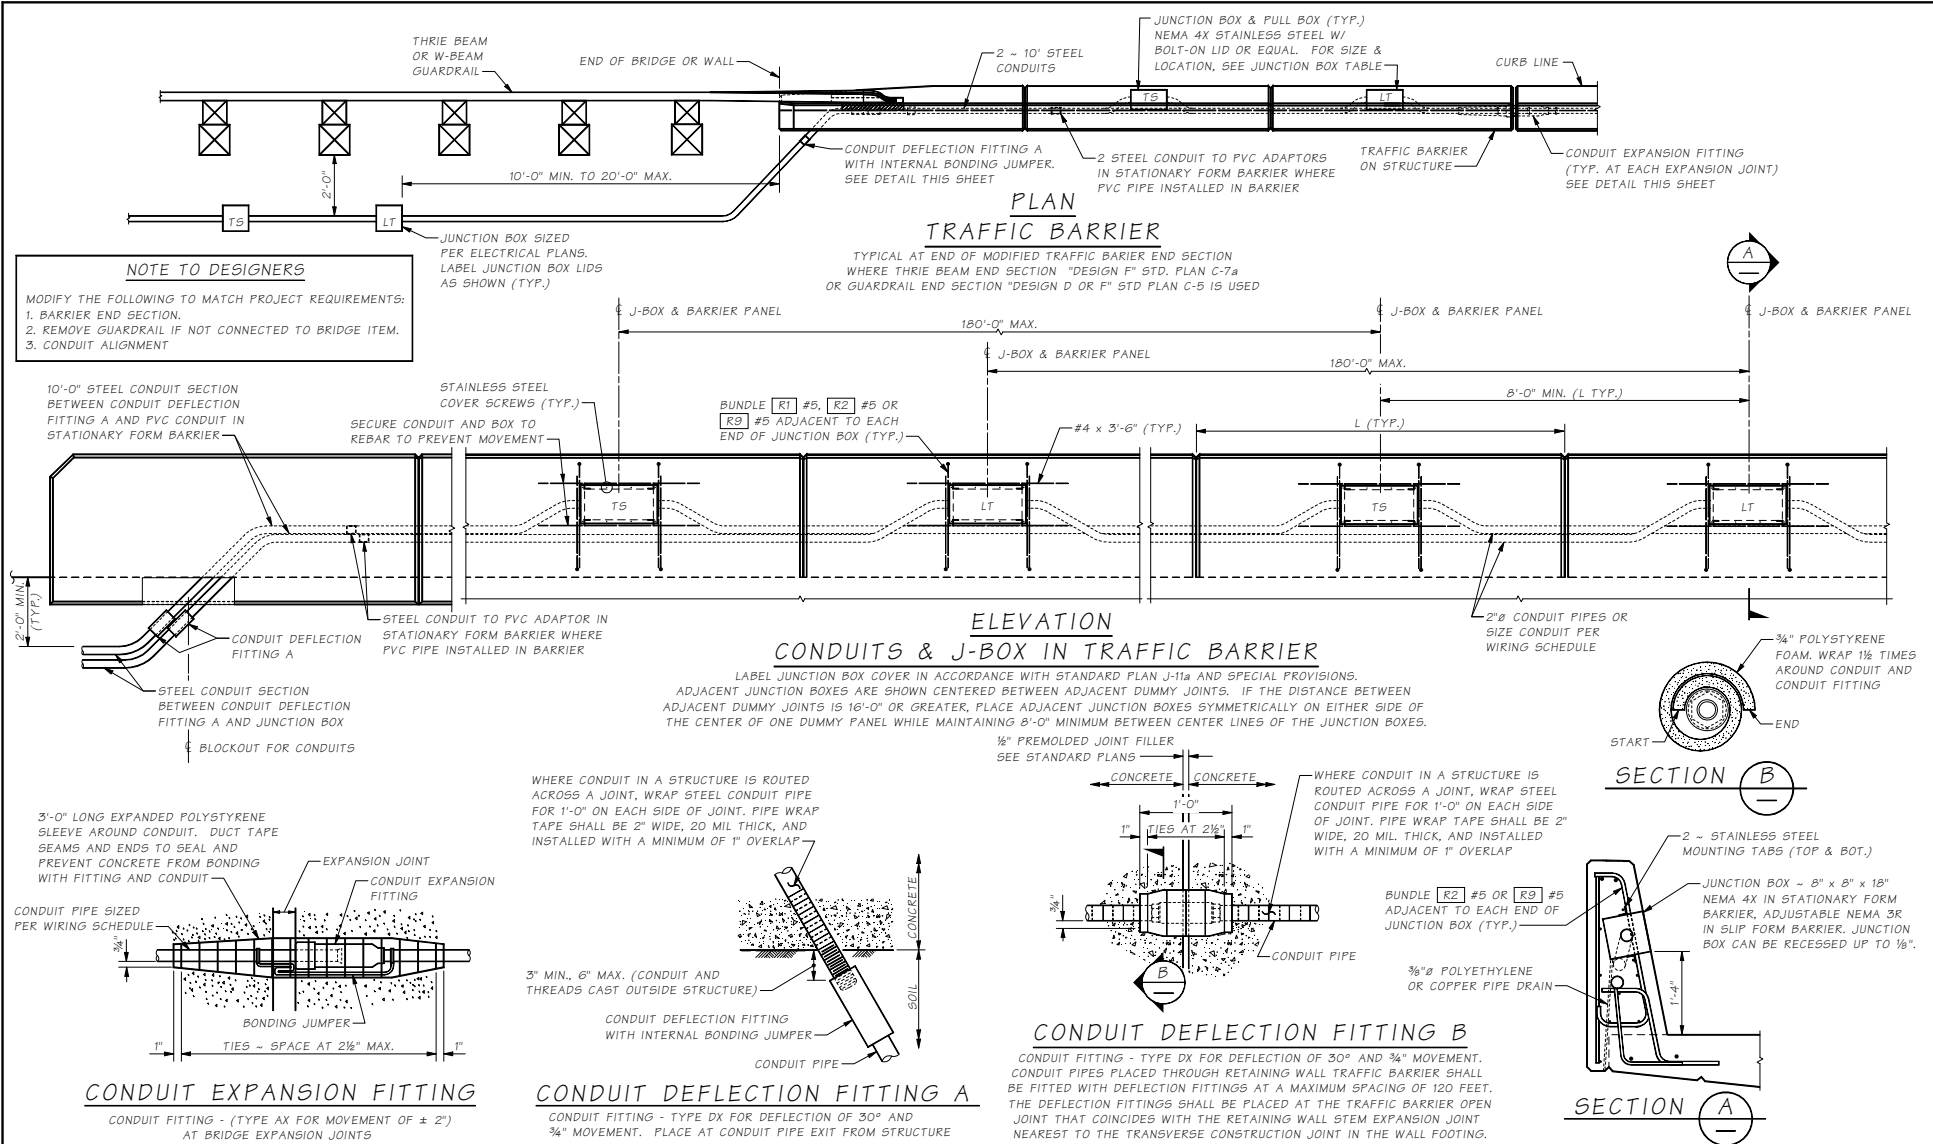


10.2-A3-5
SR
JOB NO.
SHEET

Bridge Design Engr.				M:\STANDARDS\Traffic Barriers\Single Slope\SS18 SHEET 3.MAN												<div>BRIDGE AND STRUCTURES OFFICE</div> <div> Washington State Department of Transportation</div> <div>STANDARD TRAFFIC BARRIERS</div> <div>TRAFFIC BARRIER - SINGLE SLOPE DETAILS 3 OF 3</div>				BRIDGE SHEET NO.	
Supervisor				REGION NO.		STATE		FED. AID PROJ. NO.		SHEET NO.		TOTAL SHEETS.		SHEET							
Designed By				10		WASH.								OF							
Checked By																					
Detailed By																					
Bridge Projects Engr.																					
Prelim Plan By																					
Architect/Specialist				DATE		REVISION		BY		APPD				SHEETS							

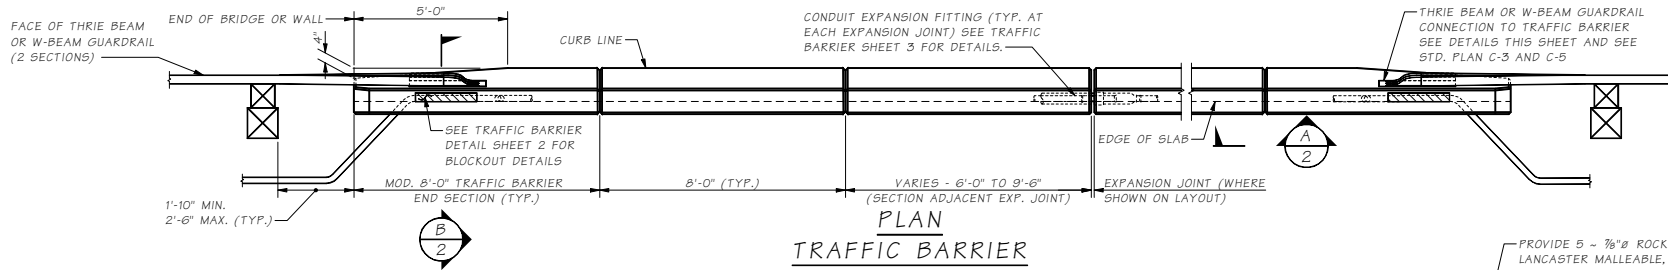

BARRIER CONTINUOUS BETWEEN ROADWAY EXPANSION JOINTS. CONSTRUCTION JOINTS WITH SHEAR KEYS ARE PERMISSIBLE AT DUMMY JOINT LOCATIONS. FORM JOINTS BETWEEN DUMMY JOINTS SHALL NOT BE PERMITTED.

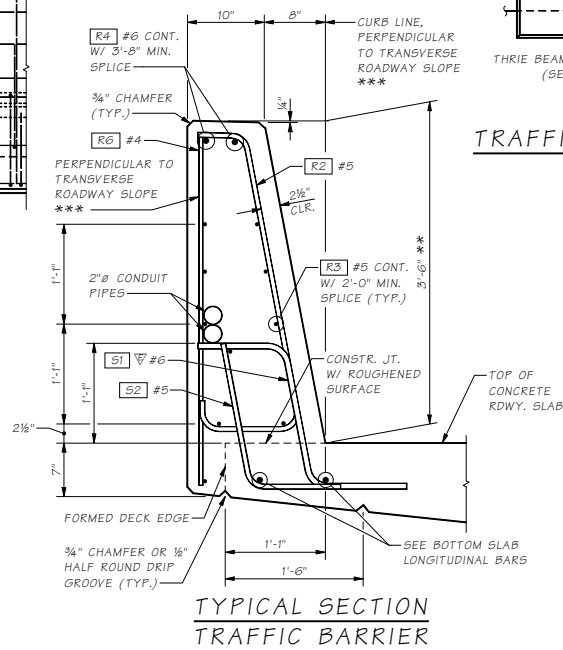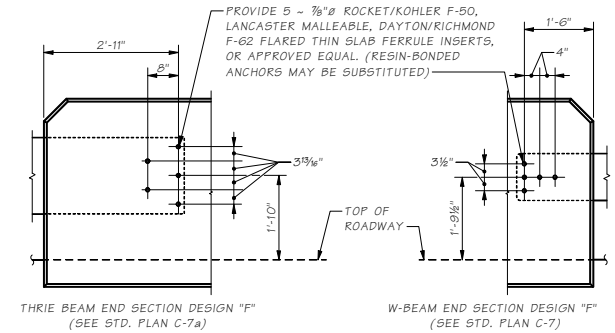

BRIDGE
AND
STRUCTURES
OFFICE




STANDARD
TRAFFIC BARRIERS

TRAFFIC BARRIER - SINGLE SLOPE 42"
DETAILS 1 OF 3

BRIDGE SHEET NO.
SHEET
OF
SHEETS

Bridge Design Engr.	M:\STANDARDSTraffic Barriers\Single Slope\5542T81.man	WORK NO.	STATE	FED. AID PROJ. NO.	SHEET NO.	TOTAL SHEETS
Supervisor		10	WASH.			
Designed By						
Checked By						
Detailed By						
Bridge Projects Engr.						
Prelim Plan By						
Architect/Specialet						
DATE	REVISION	BY	APPD			

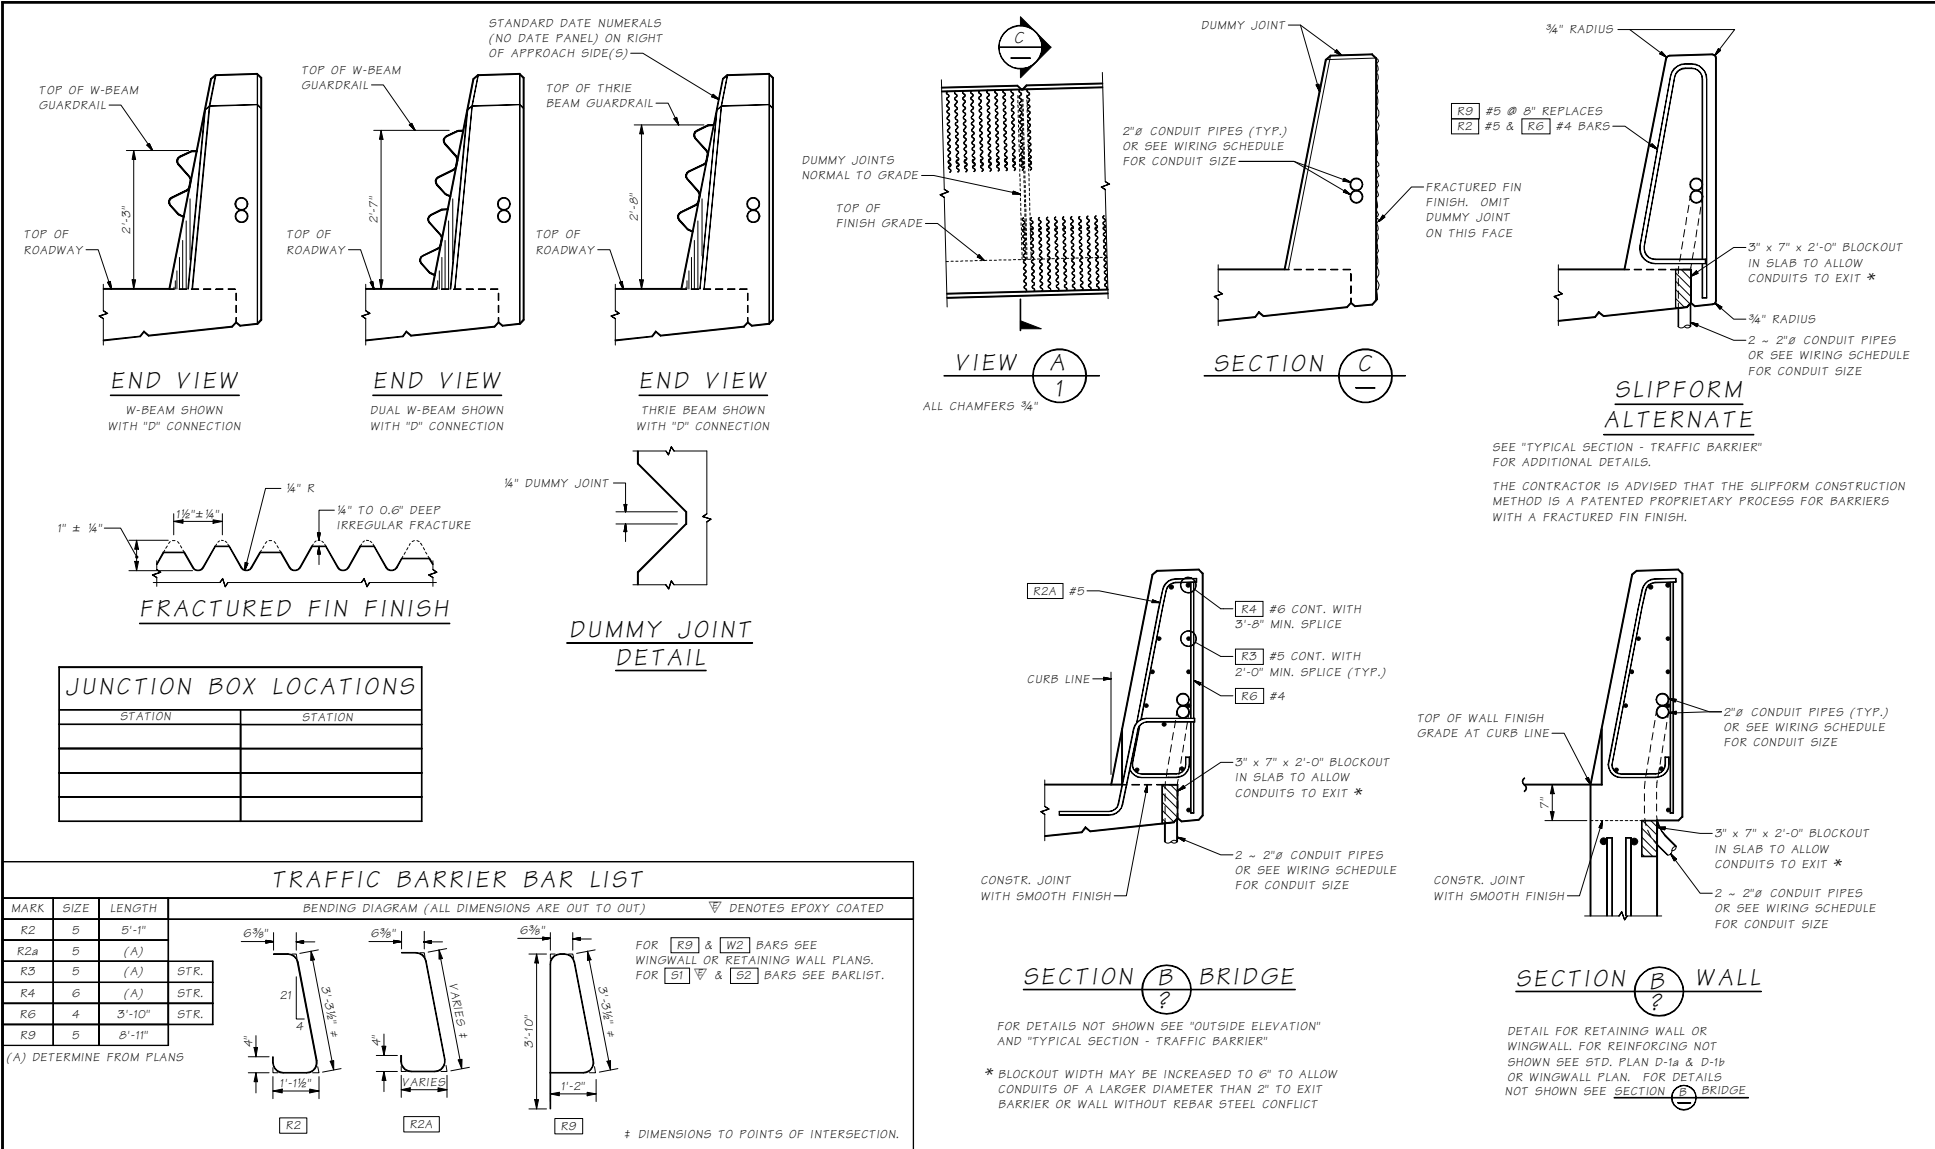

10.2-A6-2


Bridge Design Engr.	M:\STANDARD\Traffic Barriers\Single Slope\5542T.B2.man	WORK NO.	STATE	FED. AID PROJ. NO.	SHEET NO.	TOTAL SHEETS
Supervisor		10	WASH.			
Designed By						
Checked By						
Detailled By						
Bridge Projects Engr.						
Prelim Plan By						
Architect/Specialist						
DATE	REVISION	BY	APPROD			

Fri Feb 08 11:27:04 2008


BRIDGE
AND
STRUCTURES
OFFICE



STANDARD TRAFFIC BARRIERS	BRIDGE SHEET NO.
TRAFFIC BARRIER - SINGLE SLOPE 42"	SHEET
DETAILS 2 OF 3	OF
	SHEETS

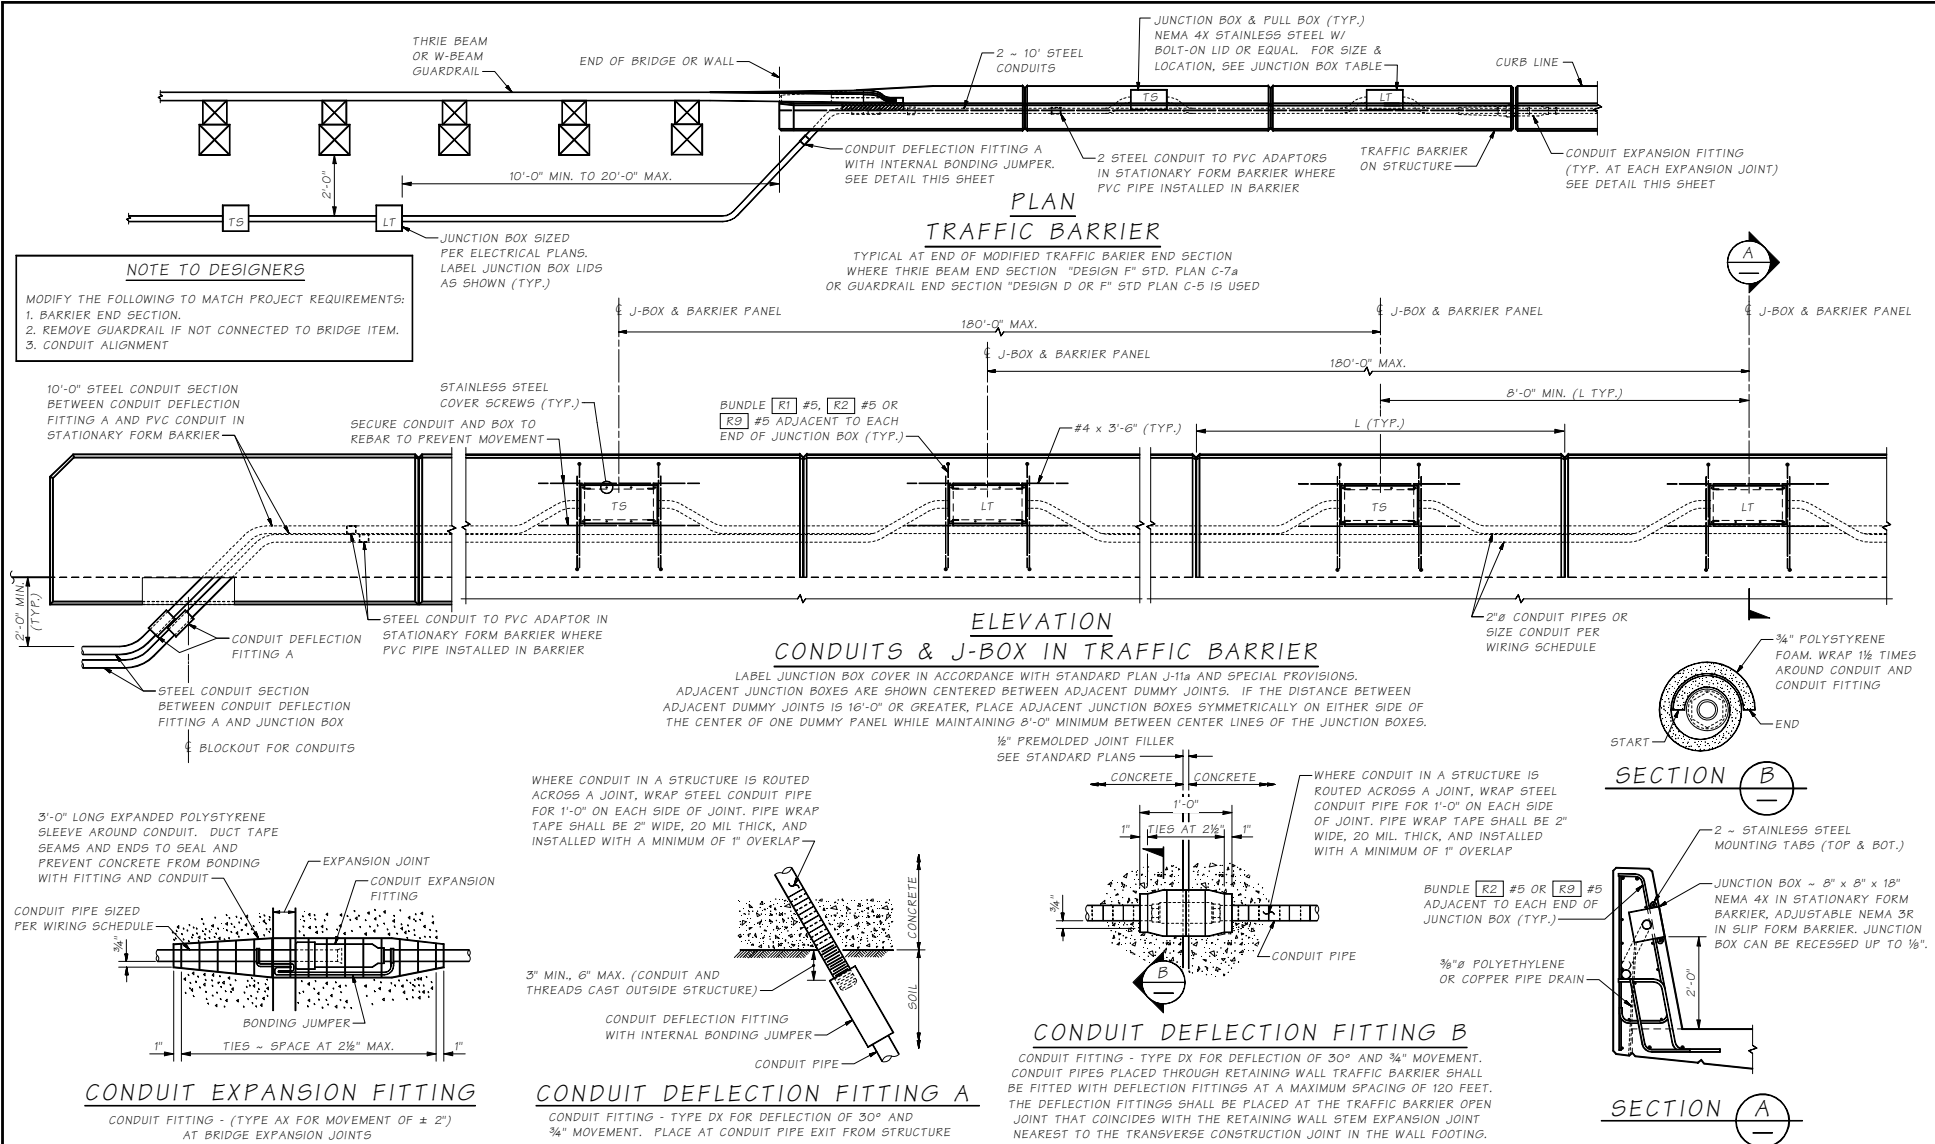

SR JOB NO.

Bridge Design Engr.		M:\STANDARDS\Traffic Barriers\Single Slope\5542T.B3.man										BRIDGE AND STRUCTURES OFFICE		 Washington State Department of Transportation		STANDARD TRAFFIC BARRIERS		BRIDGE SHEET NO.					
Supervisor						WORK NO.		STATE		FED. AID PROJ. NO.								SHEET NO.		TOTAL SHEETS		SHEET	
Designed By						10		WASH.														OF	
Checked By																							
Detailed By																							
Bridge Projects Engr.																							
Prelim Plan By																							
Architect/Specialet																							
DATE		REVISION		BY		APPD												SHEETS					

10.2-A6-3